




# Louis Poulsen

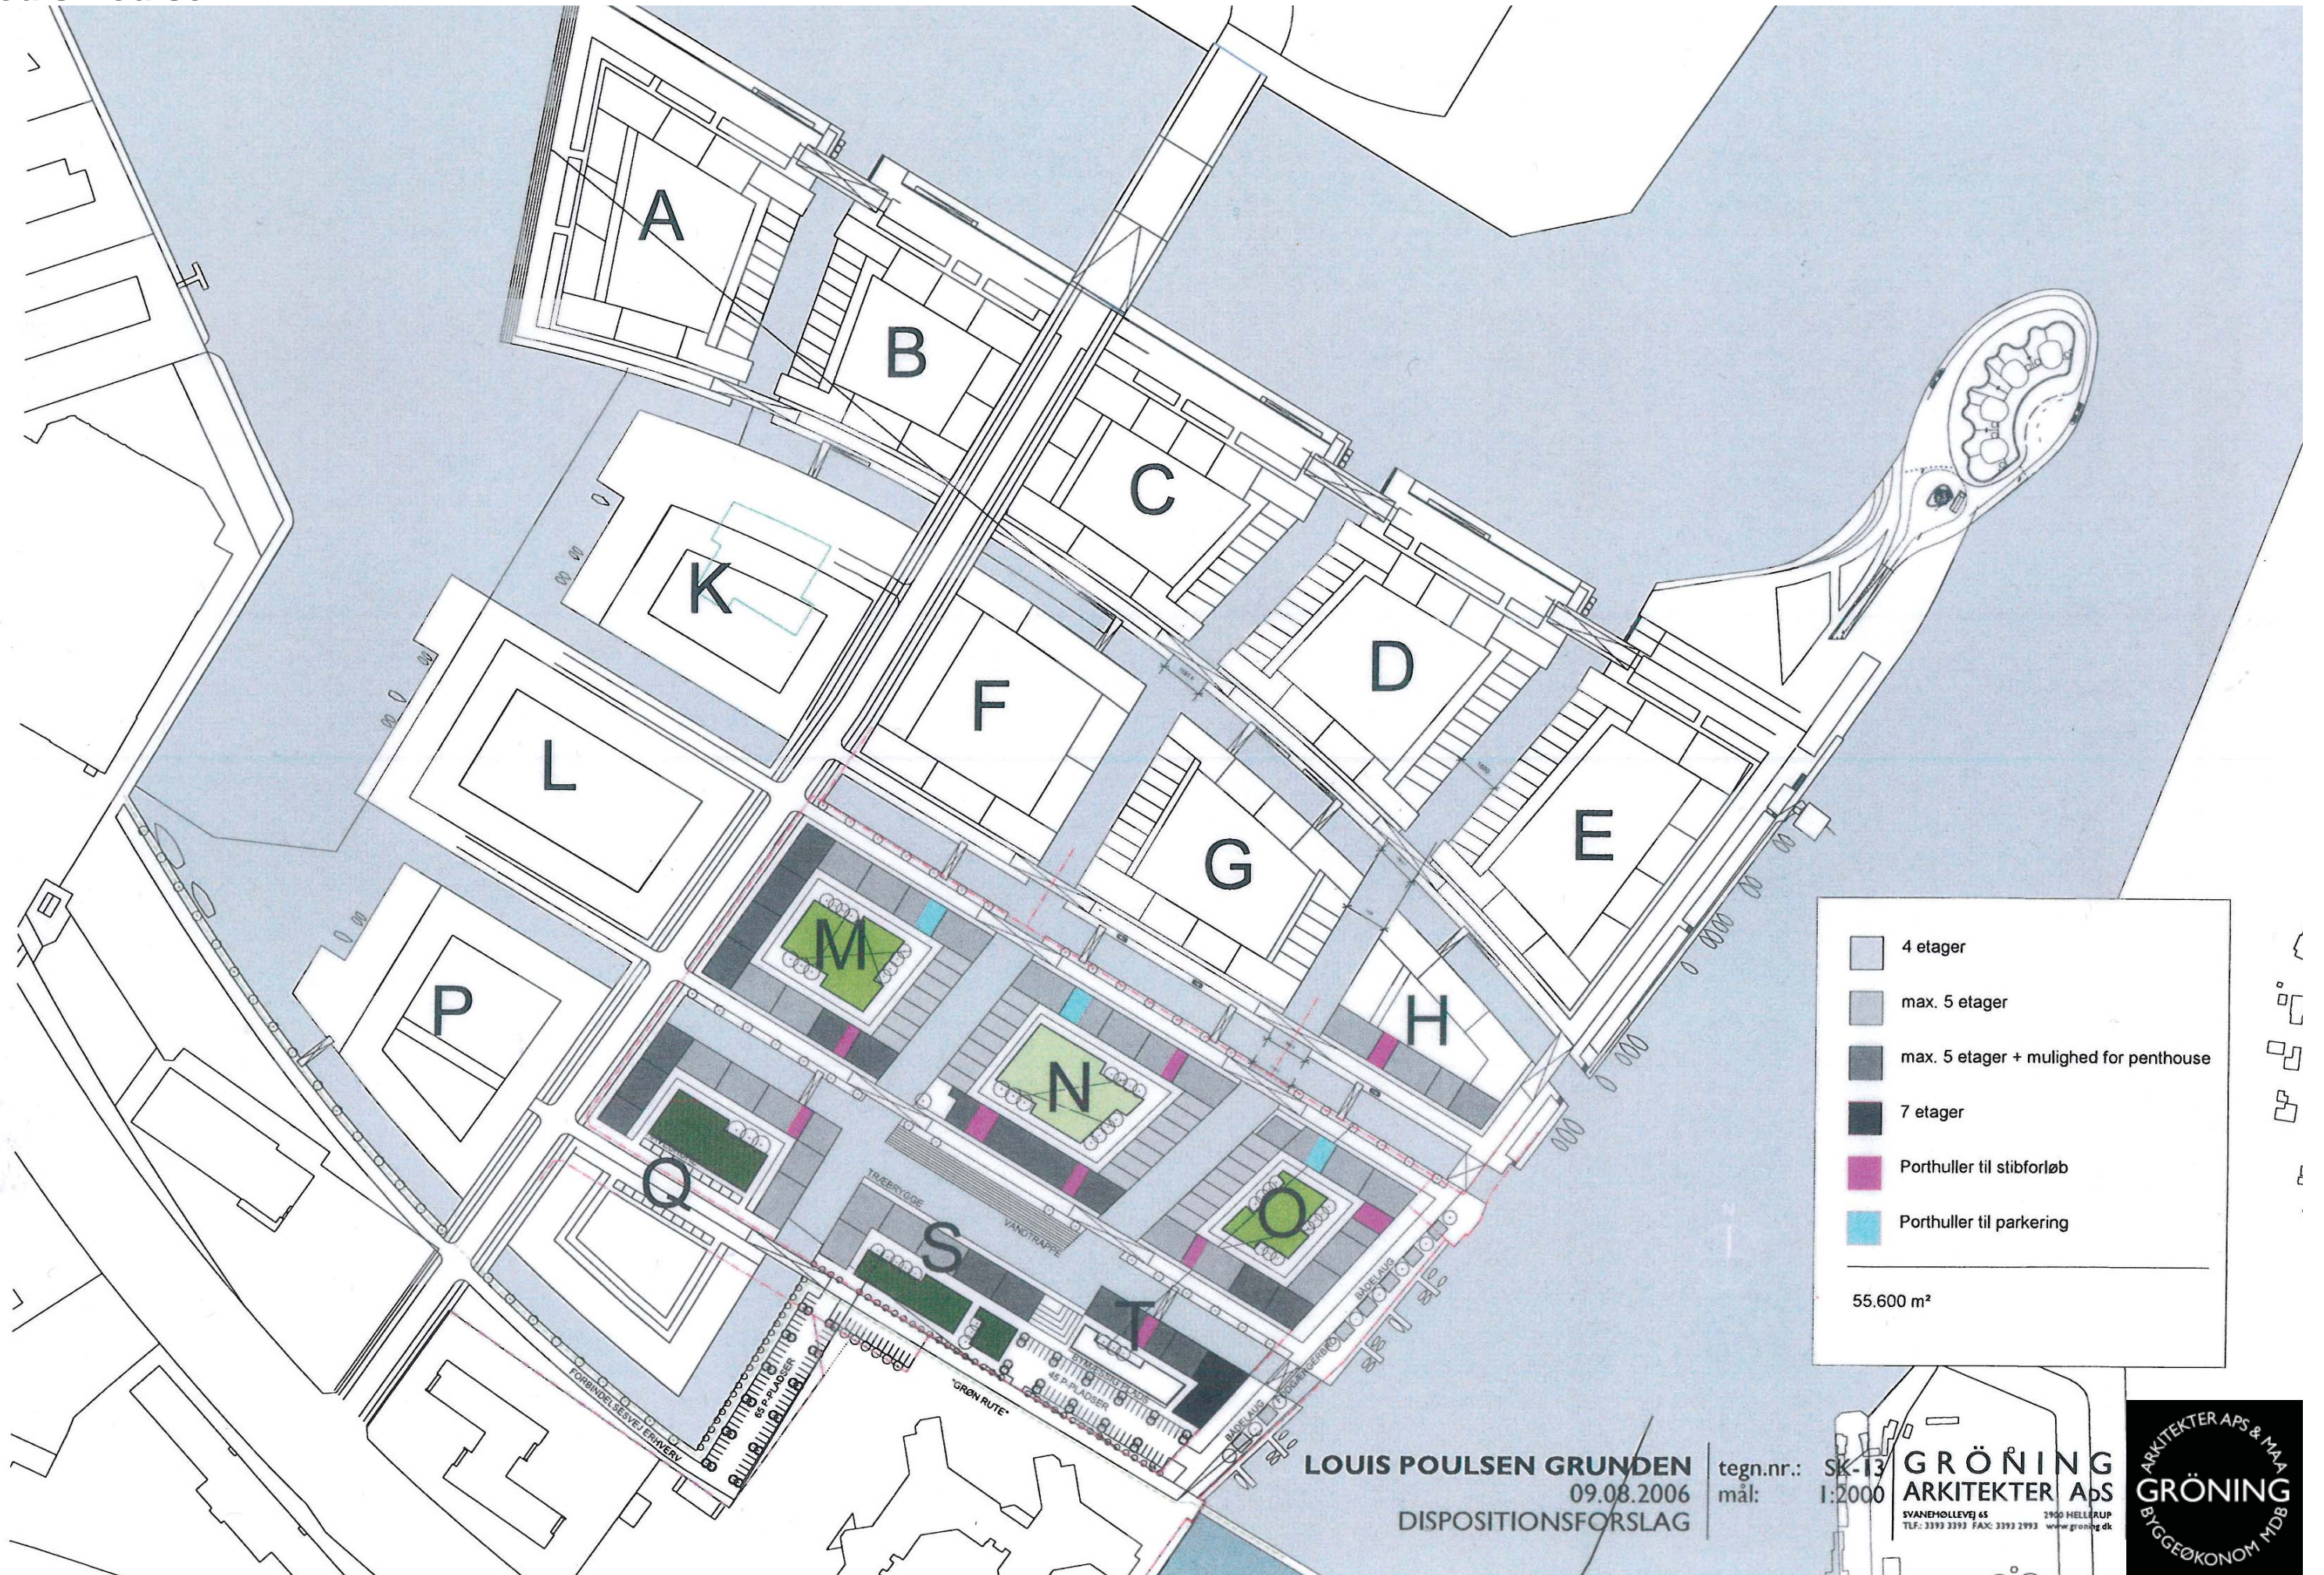

- 4 etager
- max. 5 etager
- max. 5 etager + mulighed for penthouse
- 7 etager
- Porthuller til stibforløb
- Porthuller til parkering

55.600 m<sup>2</sup>


**LOUIS POULSEN GRUNDEN**  
09.08.2006  
DISPOSITIONSFORSLAG

tegn.nr.: SK-13  
mål: 1:2000





**GRÖNING**  
ARKITEKTER ApS  
SVANEHOLLEVE 65 2900 HELLERUP  
TLF: 3393 3393 FAX: 3393 2993 www.groning.dk



Louis Poulsen

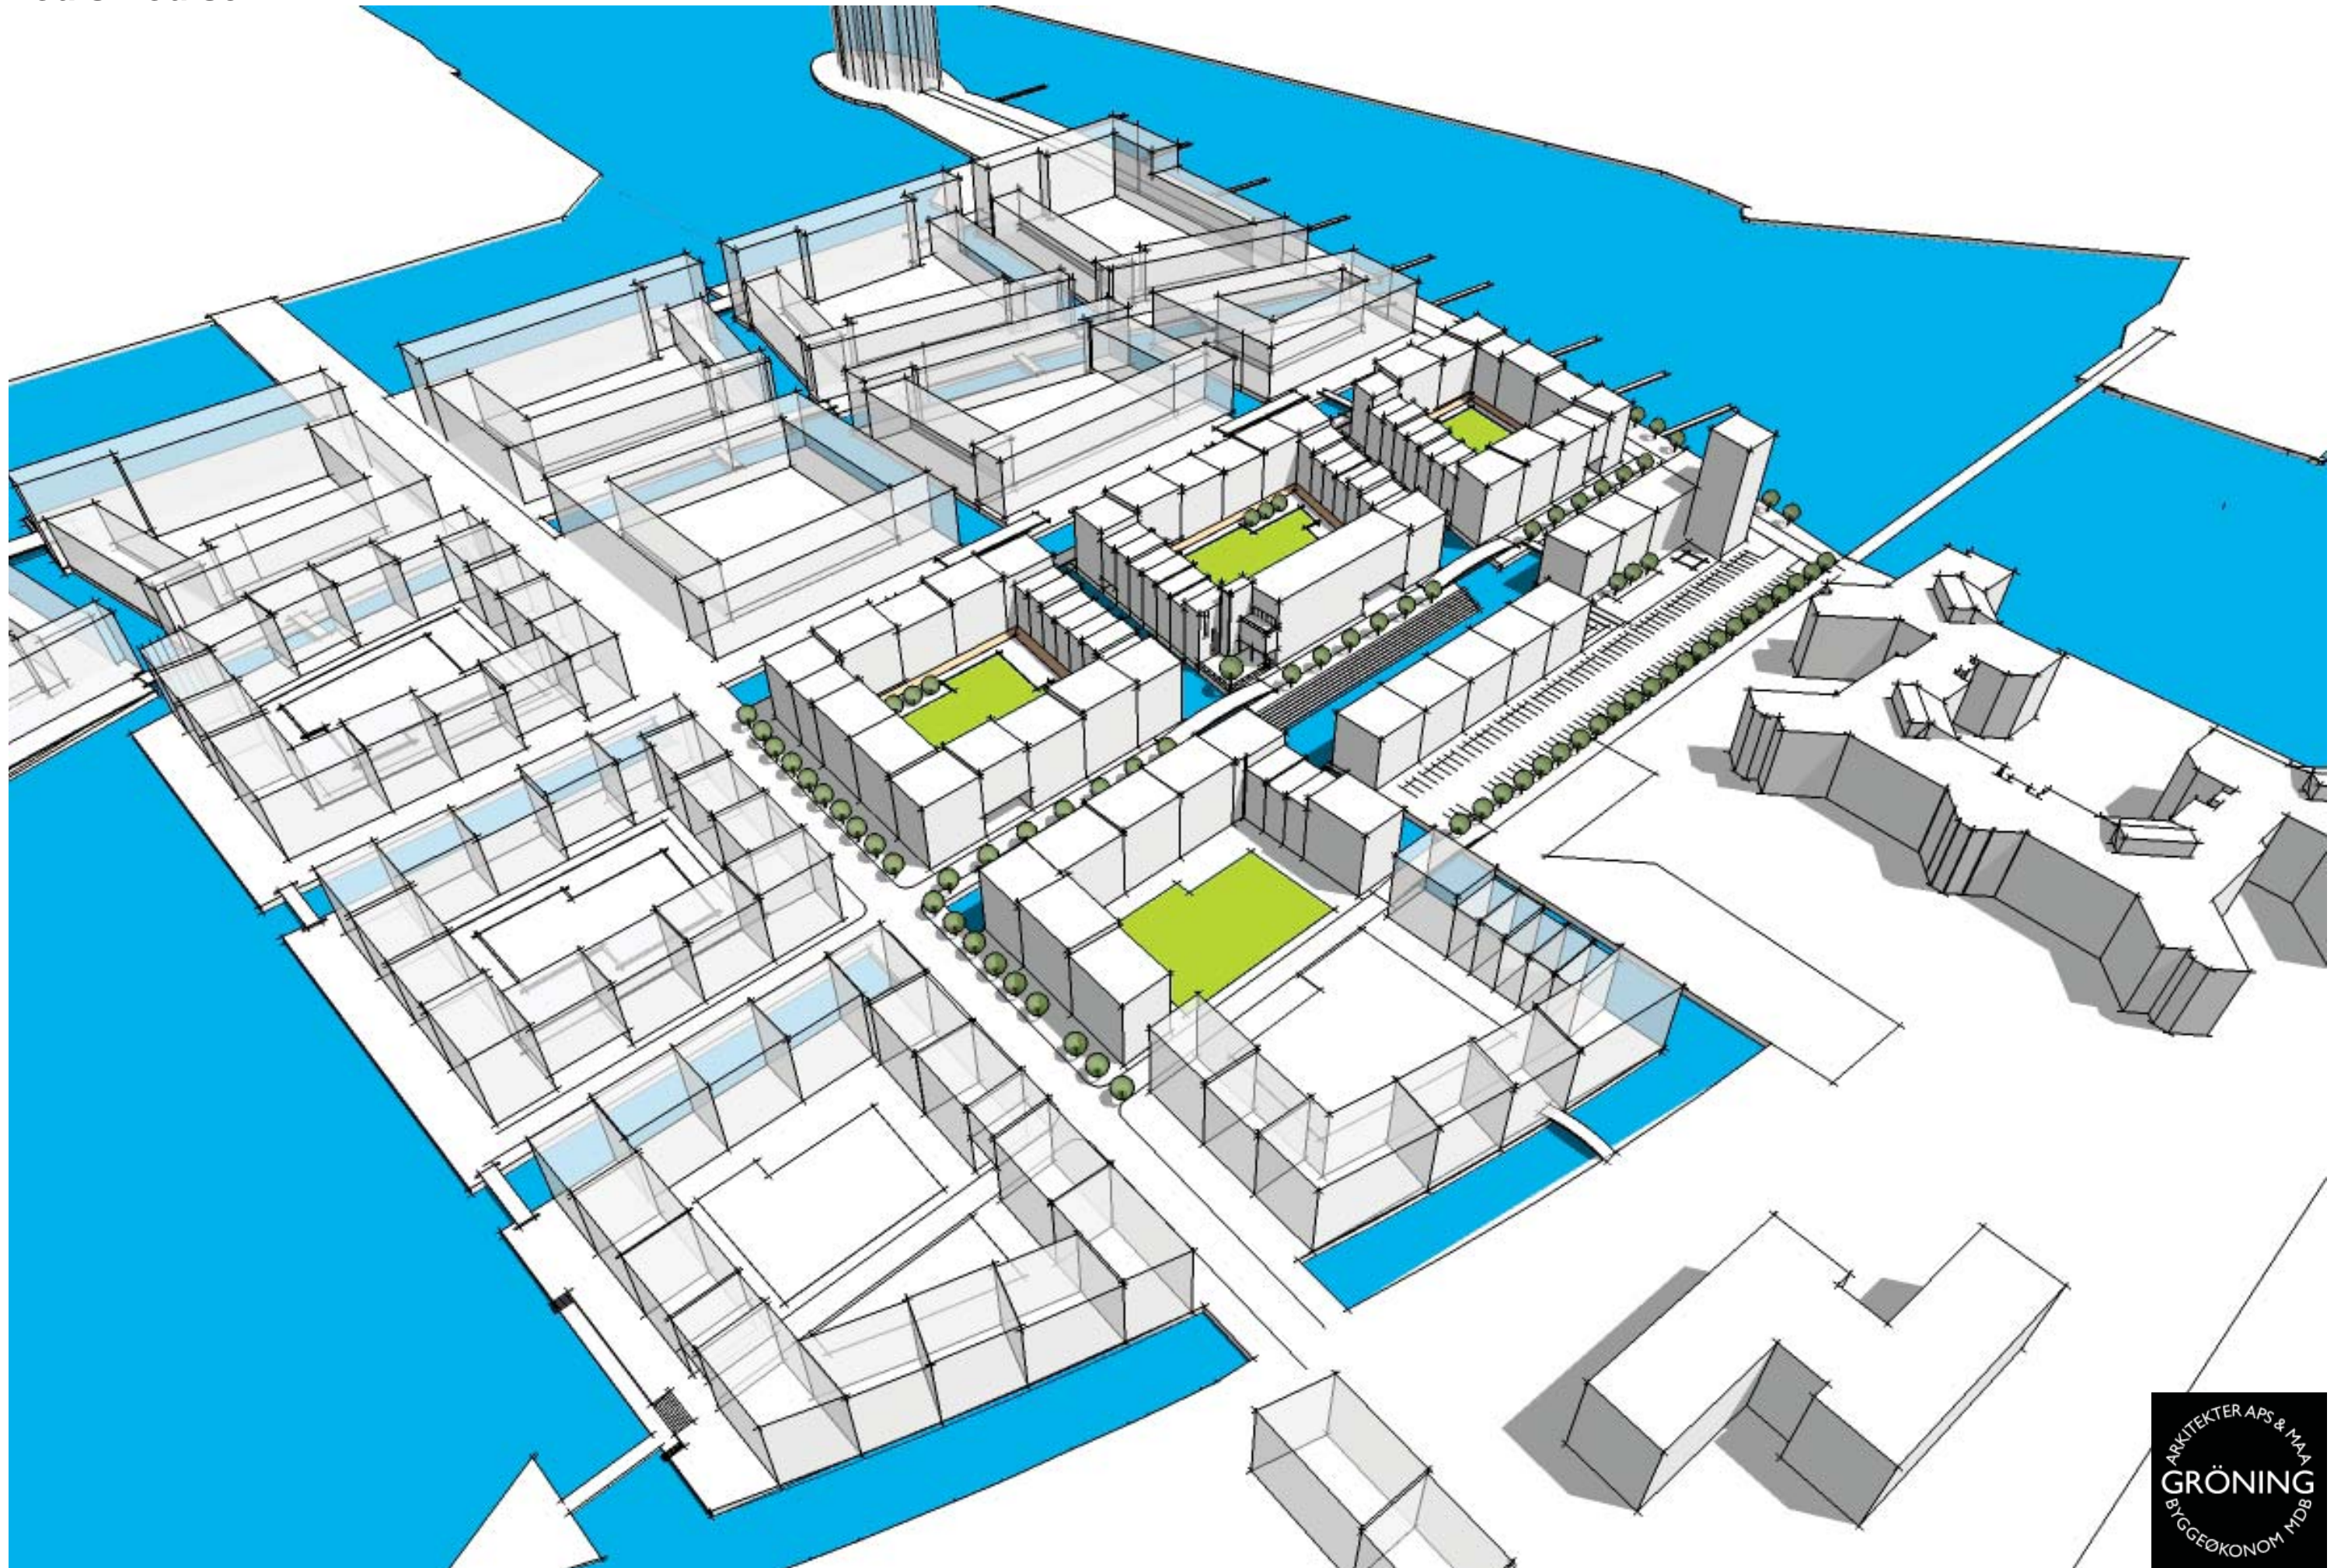

Louis Poulsen

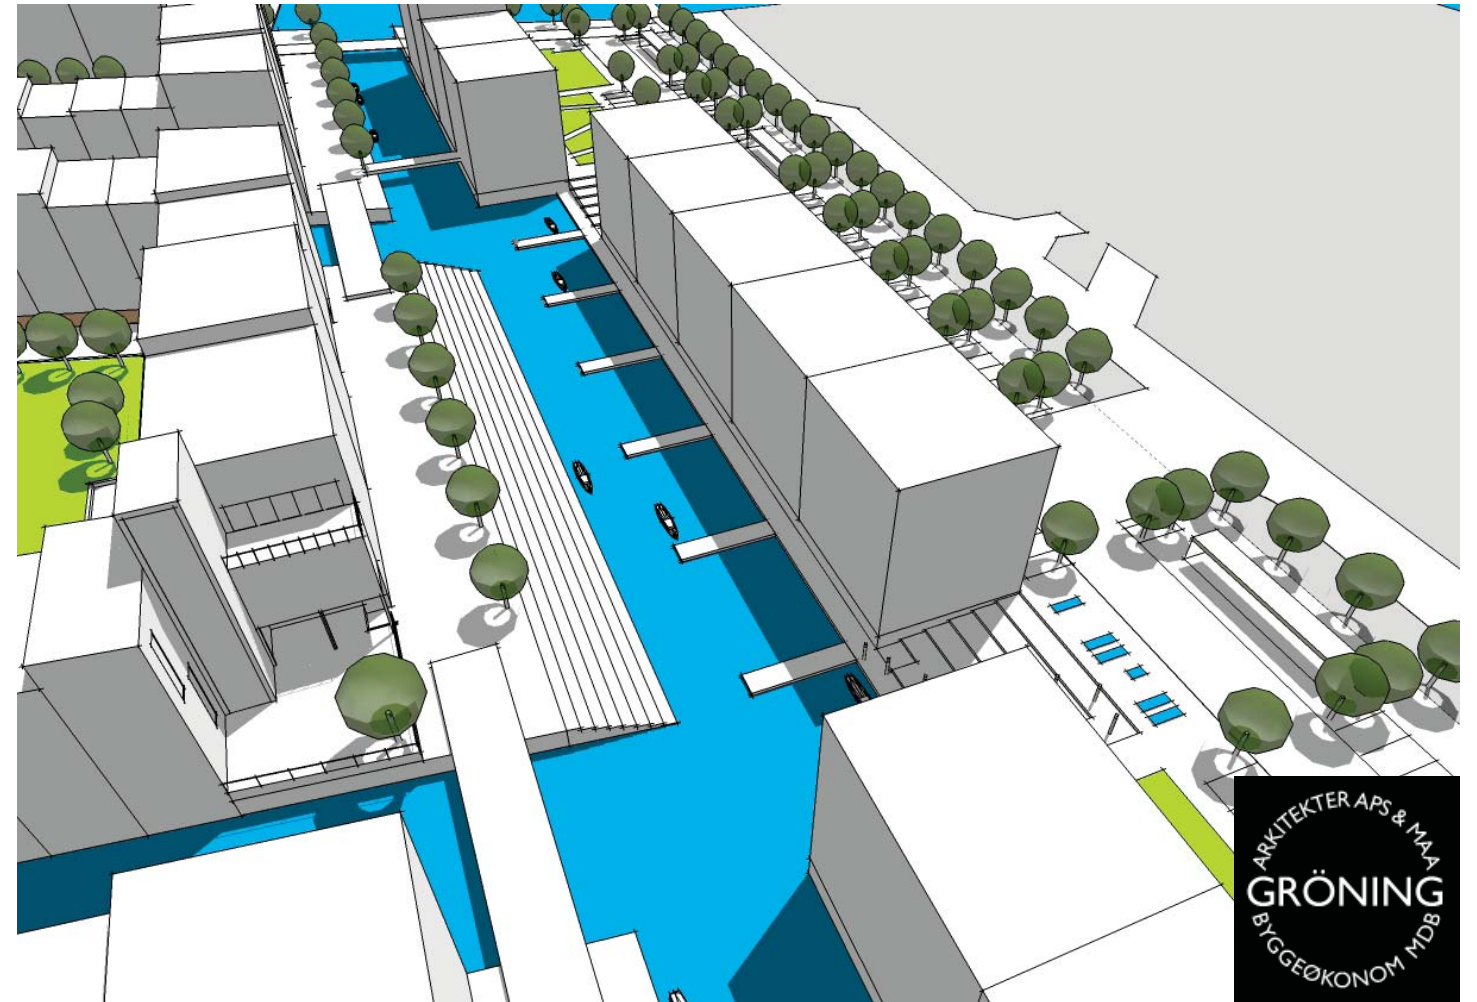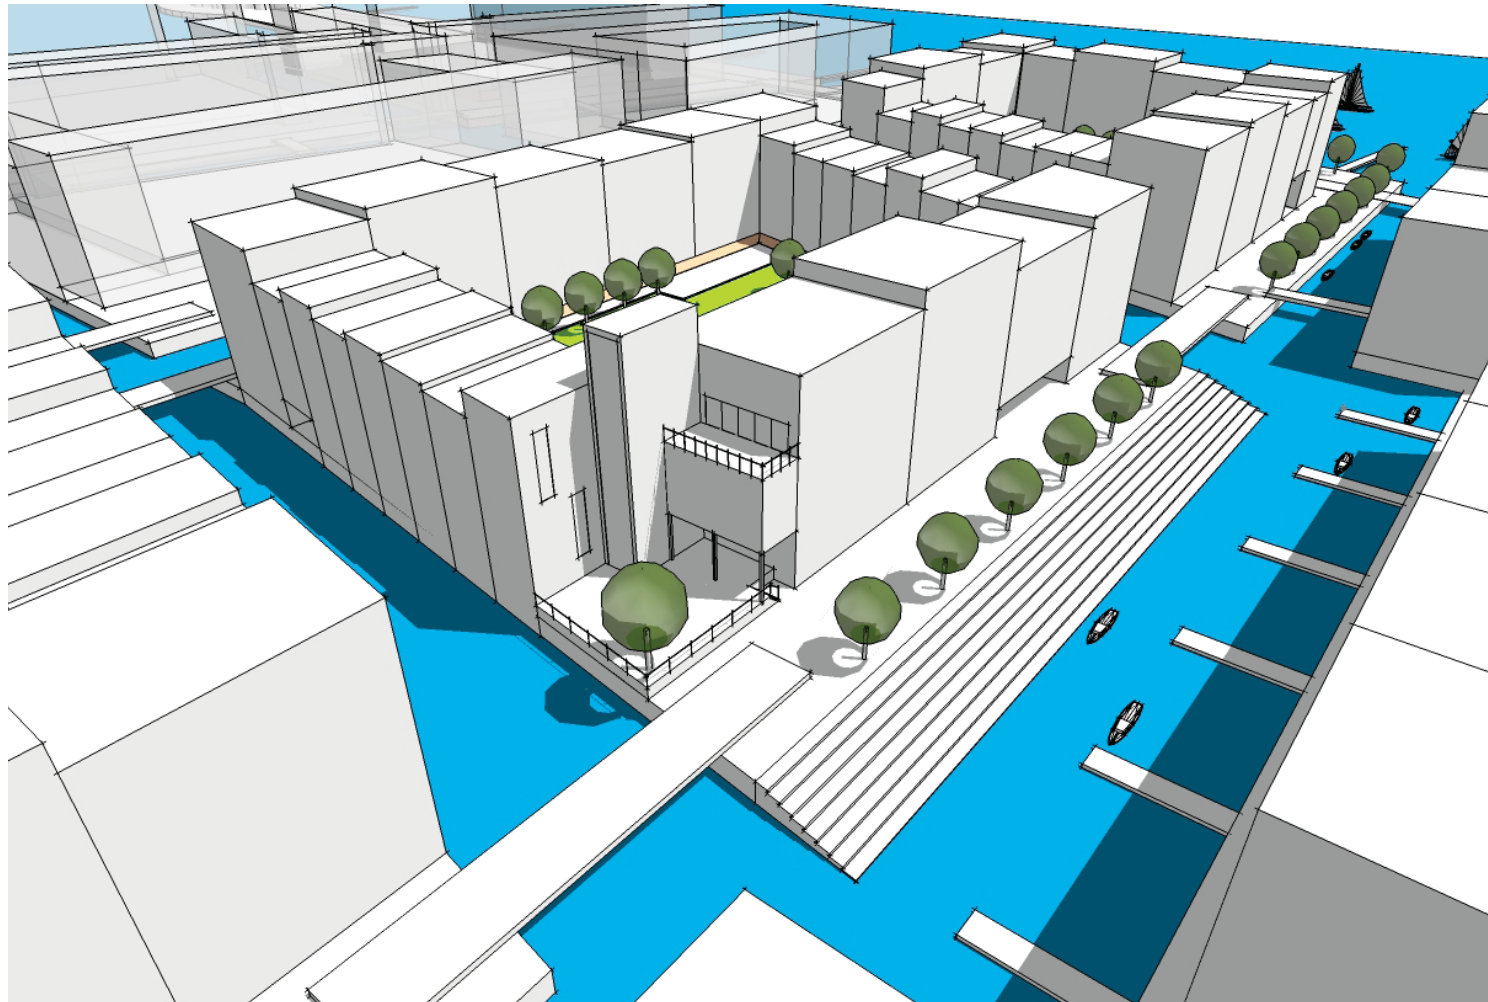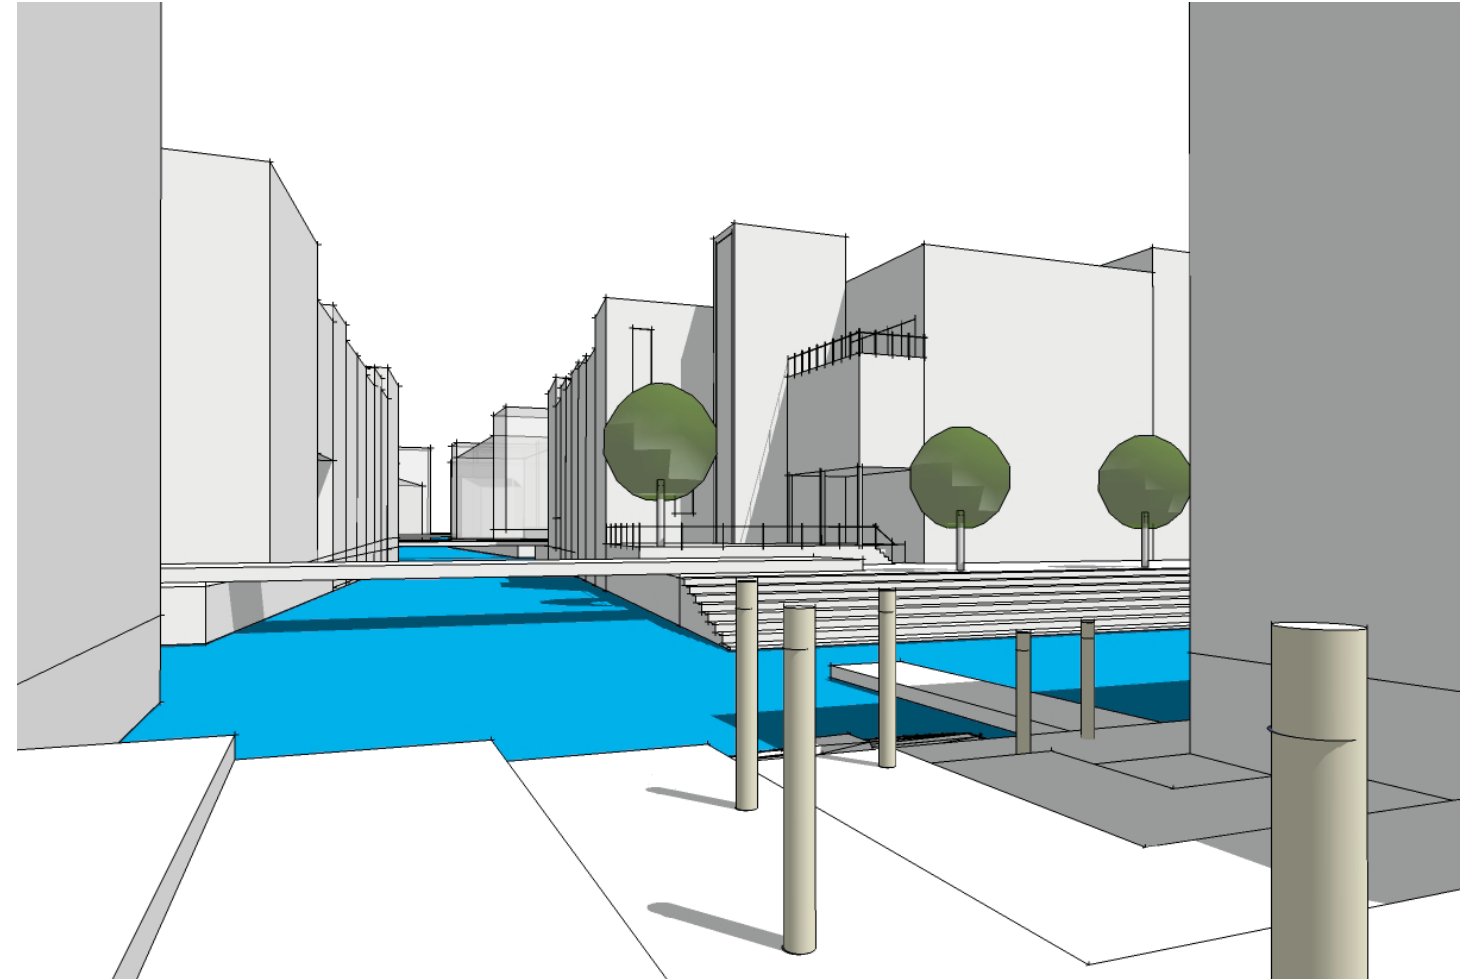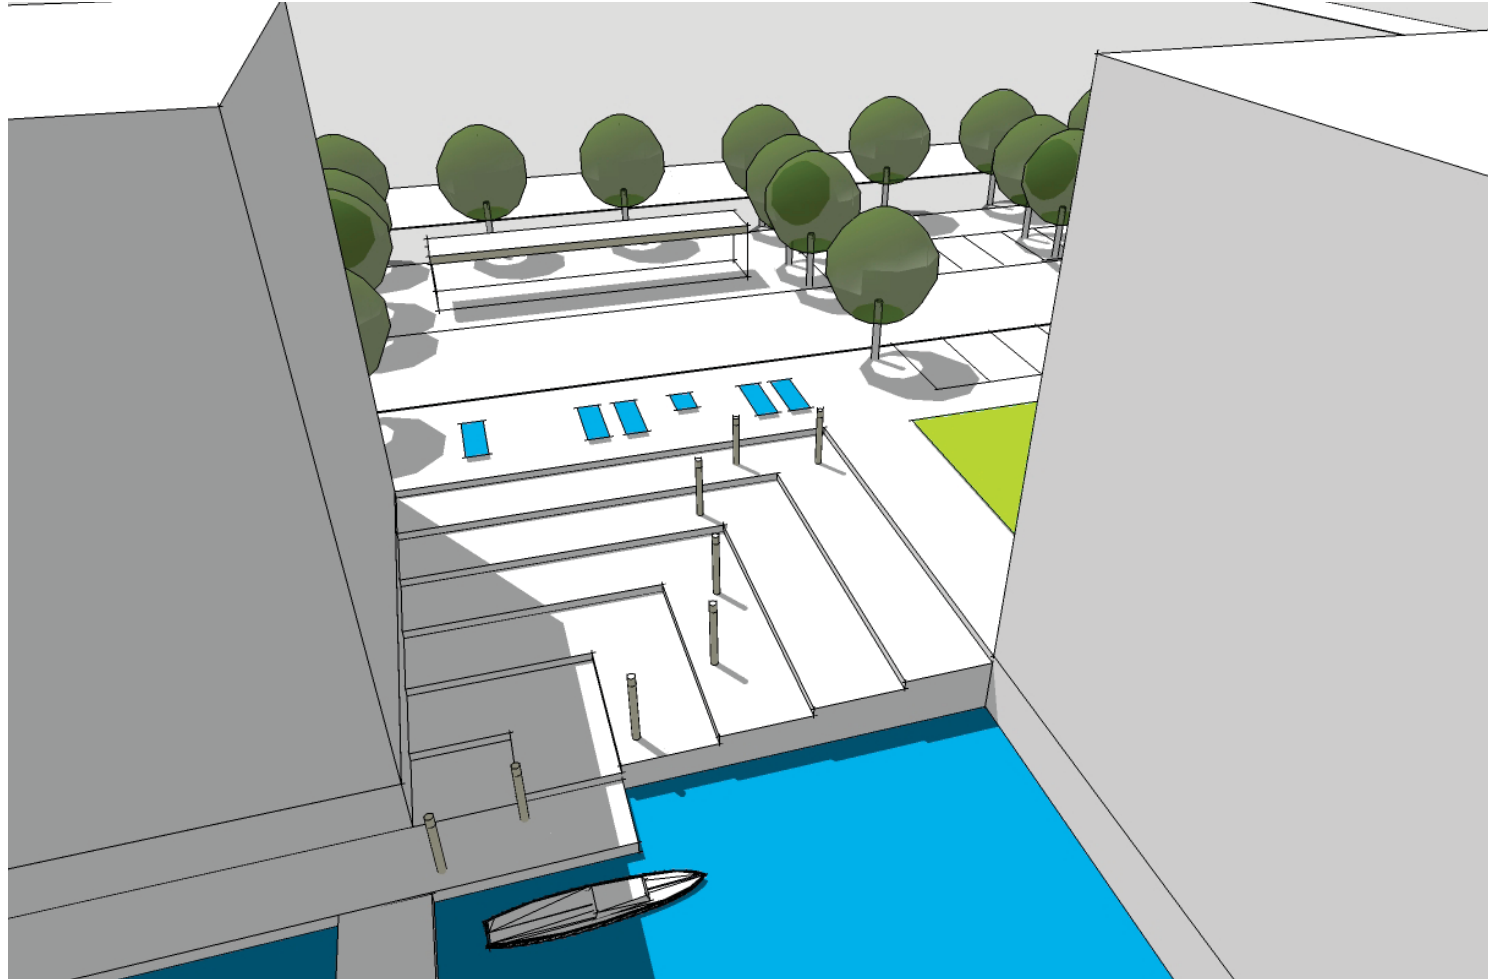








Louis Poulsen





Louis Poulsen



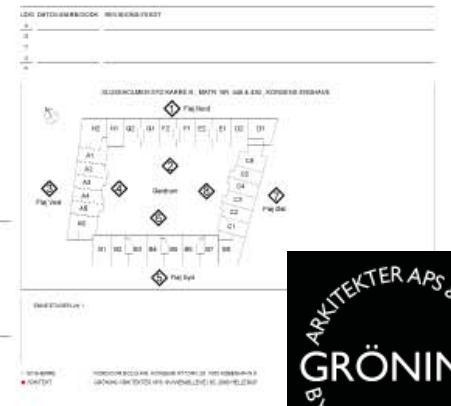


# Louis Poulsen





AREALBEREGNING: 10.600 m<sup>2</sup> NETTO  
12.000 m<sup>2</sup> BRUTTO  
114 Lejligheder - gennemsnitsstørrelse 93 m<sup>2</sup> Netto  
gennemsnitsstørrelse 105 m<sup>2</sup> Brutto

MYNDIGHEDSPROJEKT O-TA-2011

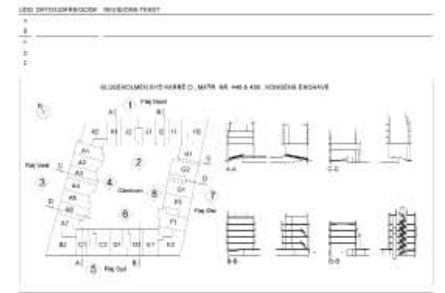

STAGEPLAN 1  
1:1000  
15.12.2010  
MDD  
MDD  
MDD



# Louis Poulsen







Louis Poulsen

