

**ECONOMIC COMMUNITY OF
WEST AFRICAN STATES
(ECOWAS)**




FEDERAL REPUBLIC OF NIGERIA

PASSPORT



NIGERIA PASSPORT FACTORY

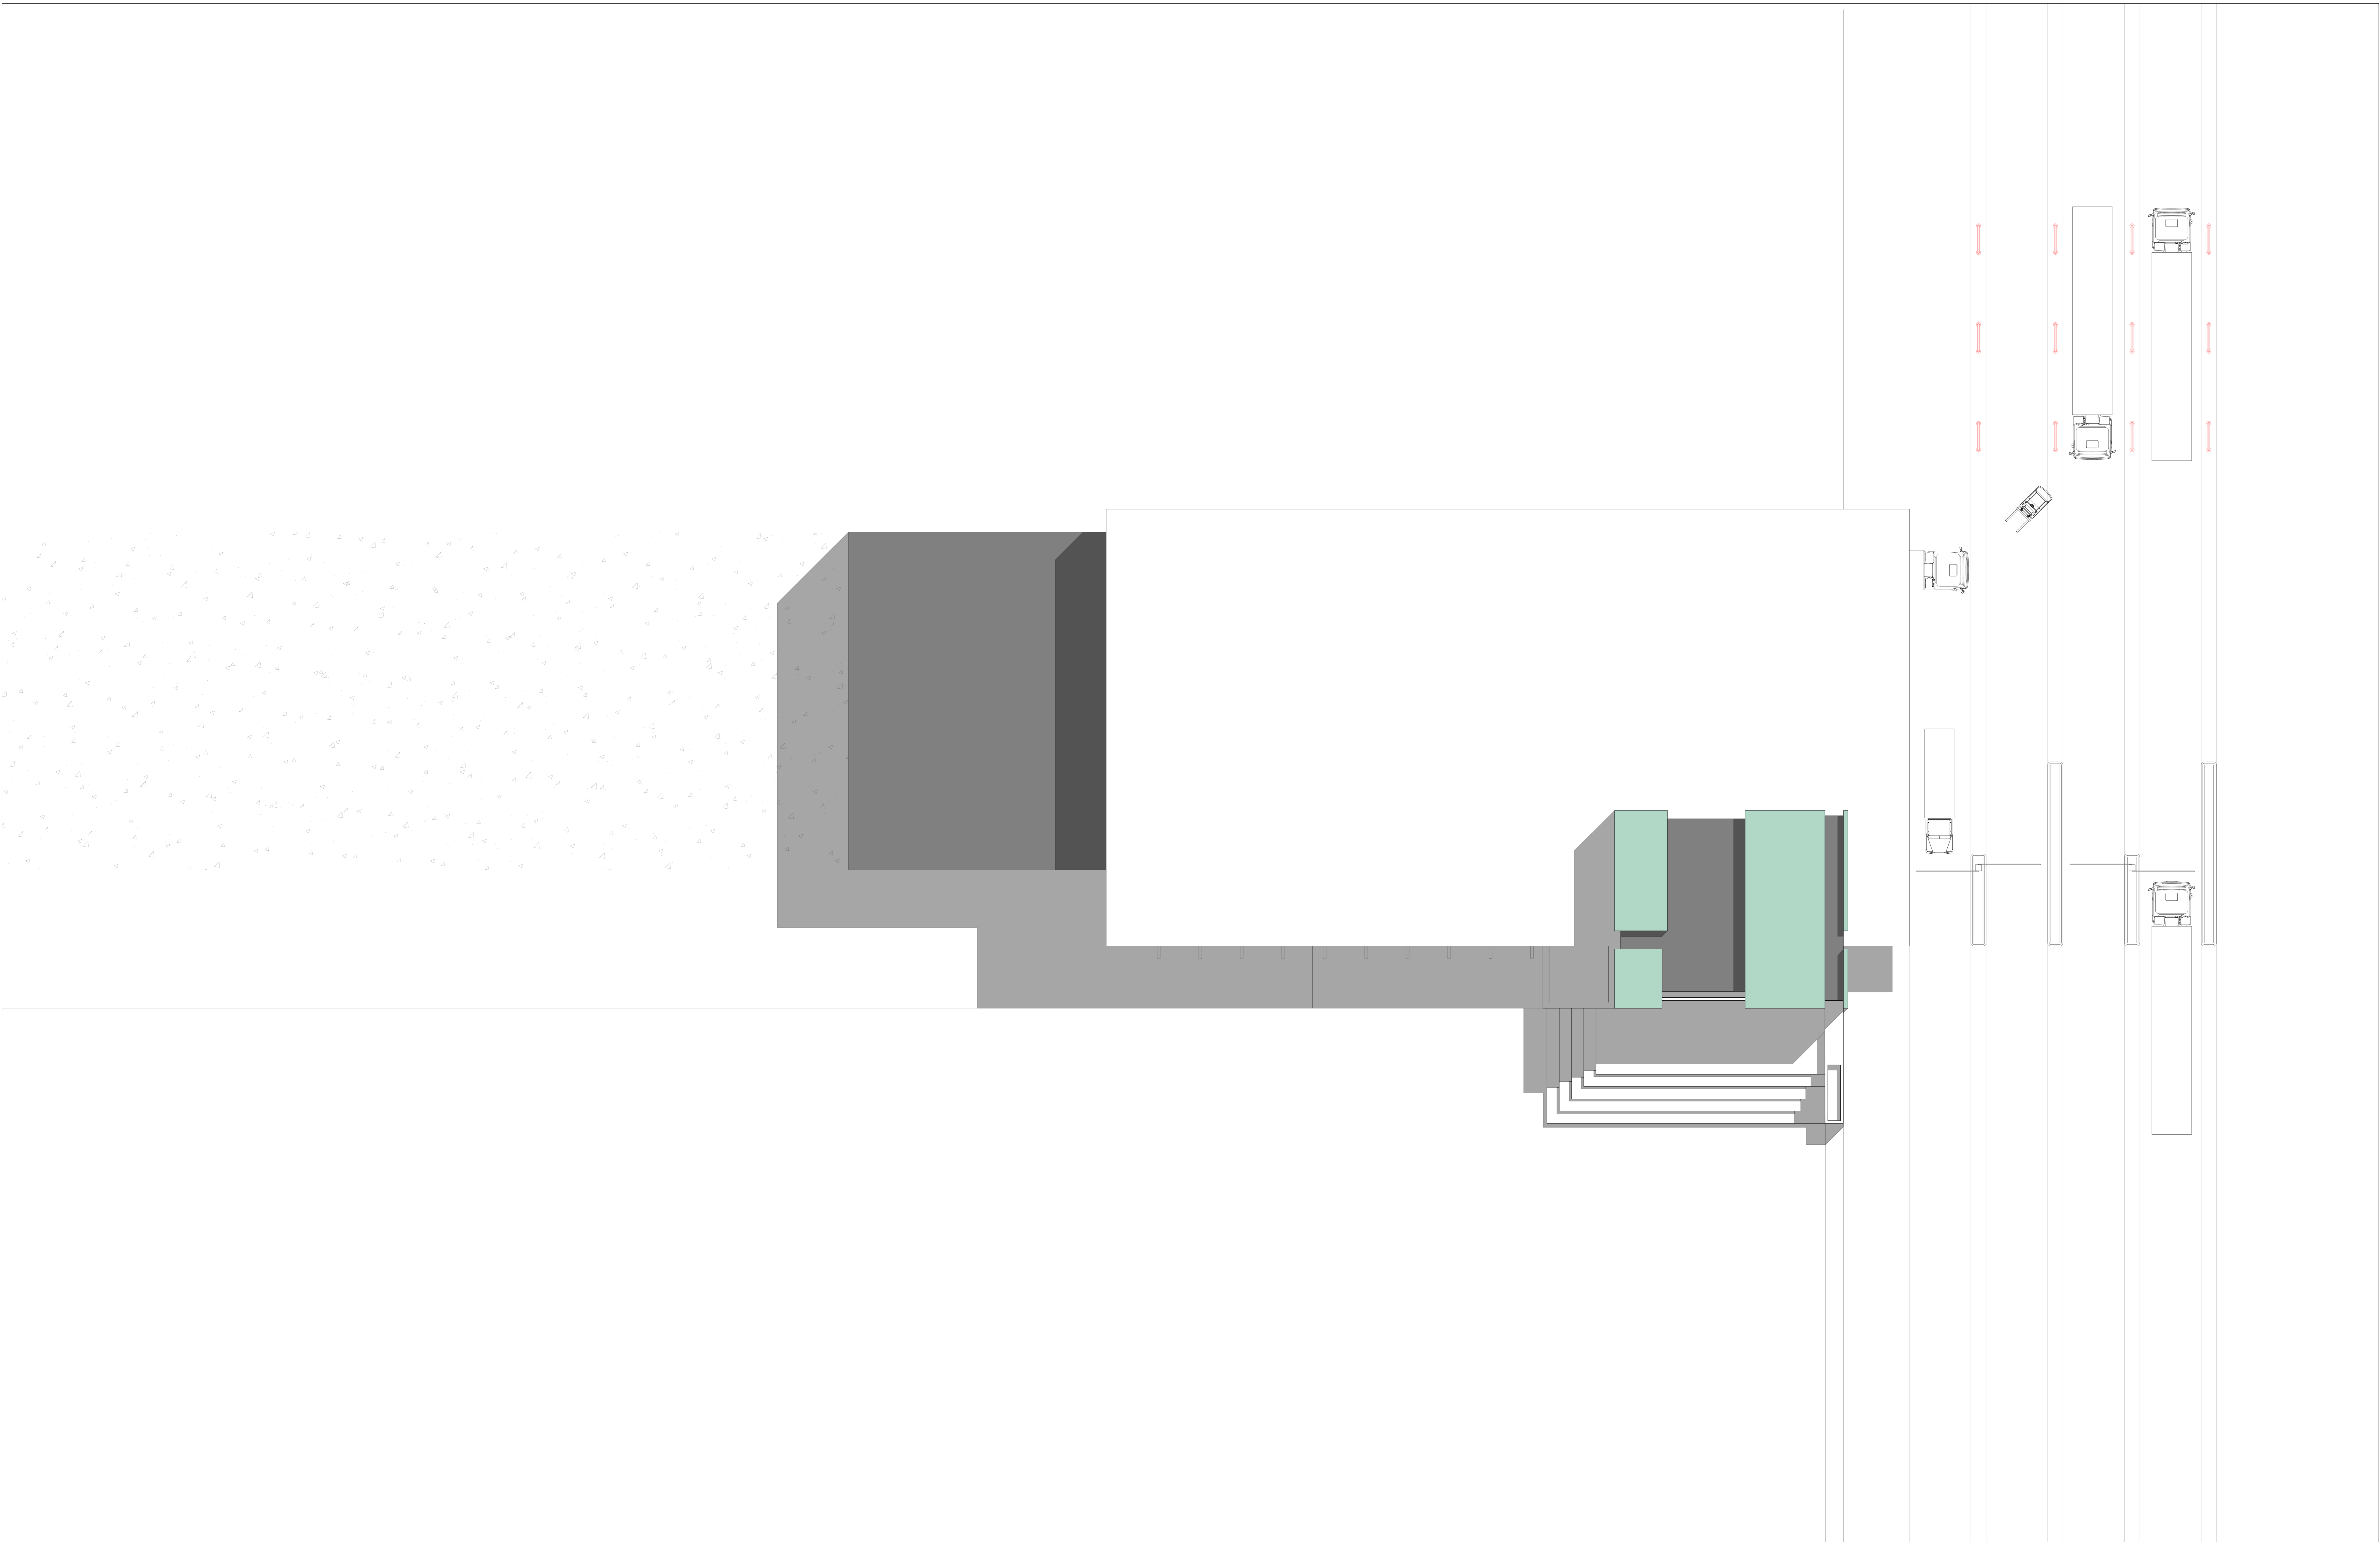

DESCRIPTION


PROJECT IS DESIGNED AS 2 DIFFERENT PLAN LAYOUTS, ONE THAT REFERS TO THE DATA DIMENSIONS THAT WHERE GIVEN UPON LAST MEETING, THE SECOND PLAN LAYOUT IS ADJUSTED WITHIN THE SITE PLAN TO SUIT THE WALLS DIRECTIONALITY AND LIMITATION


PLANS

FLOOR PLANS SHOW THE FUNCTIONS AND ITS DISTRIBUTION, CIRCULATION WITHIN AND INTERACTIVE AREAS.

SECTIONS & ELEVATIONS

SECTIONS AND ELEVATIONS SHOWS THE VOLUMETRIC BALANCE AND INDOOR HEIGHTS WITHIN THE DESIGNED SPACE

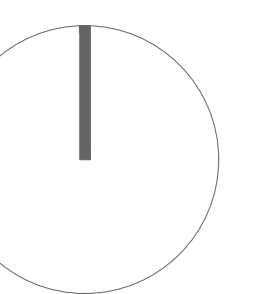

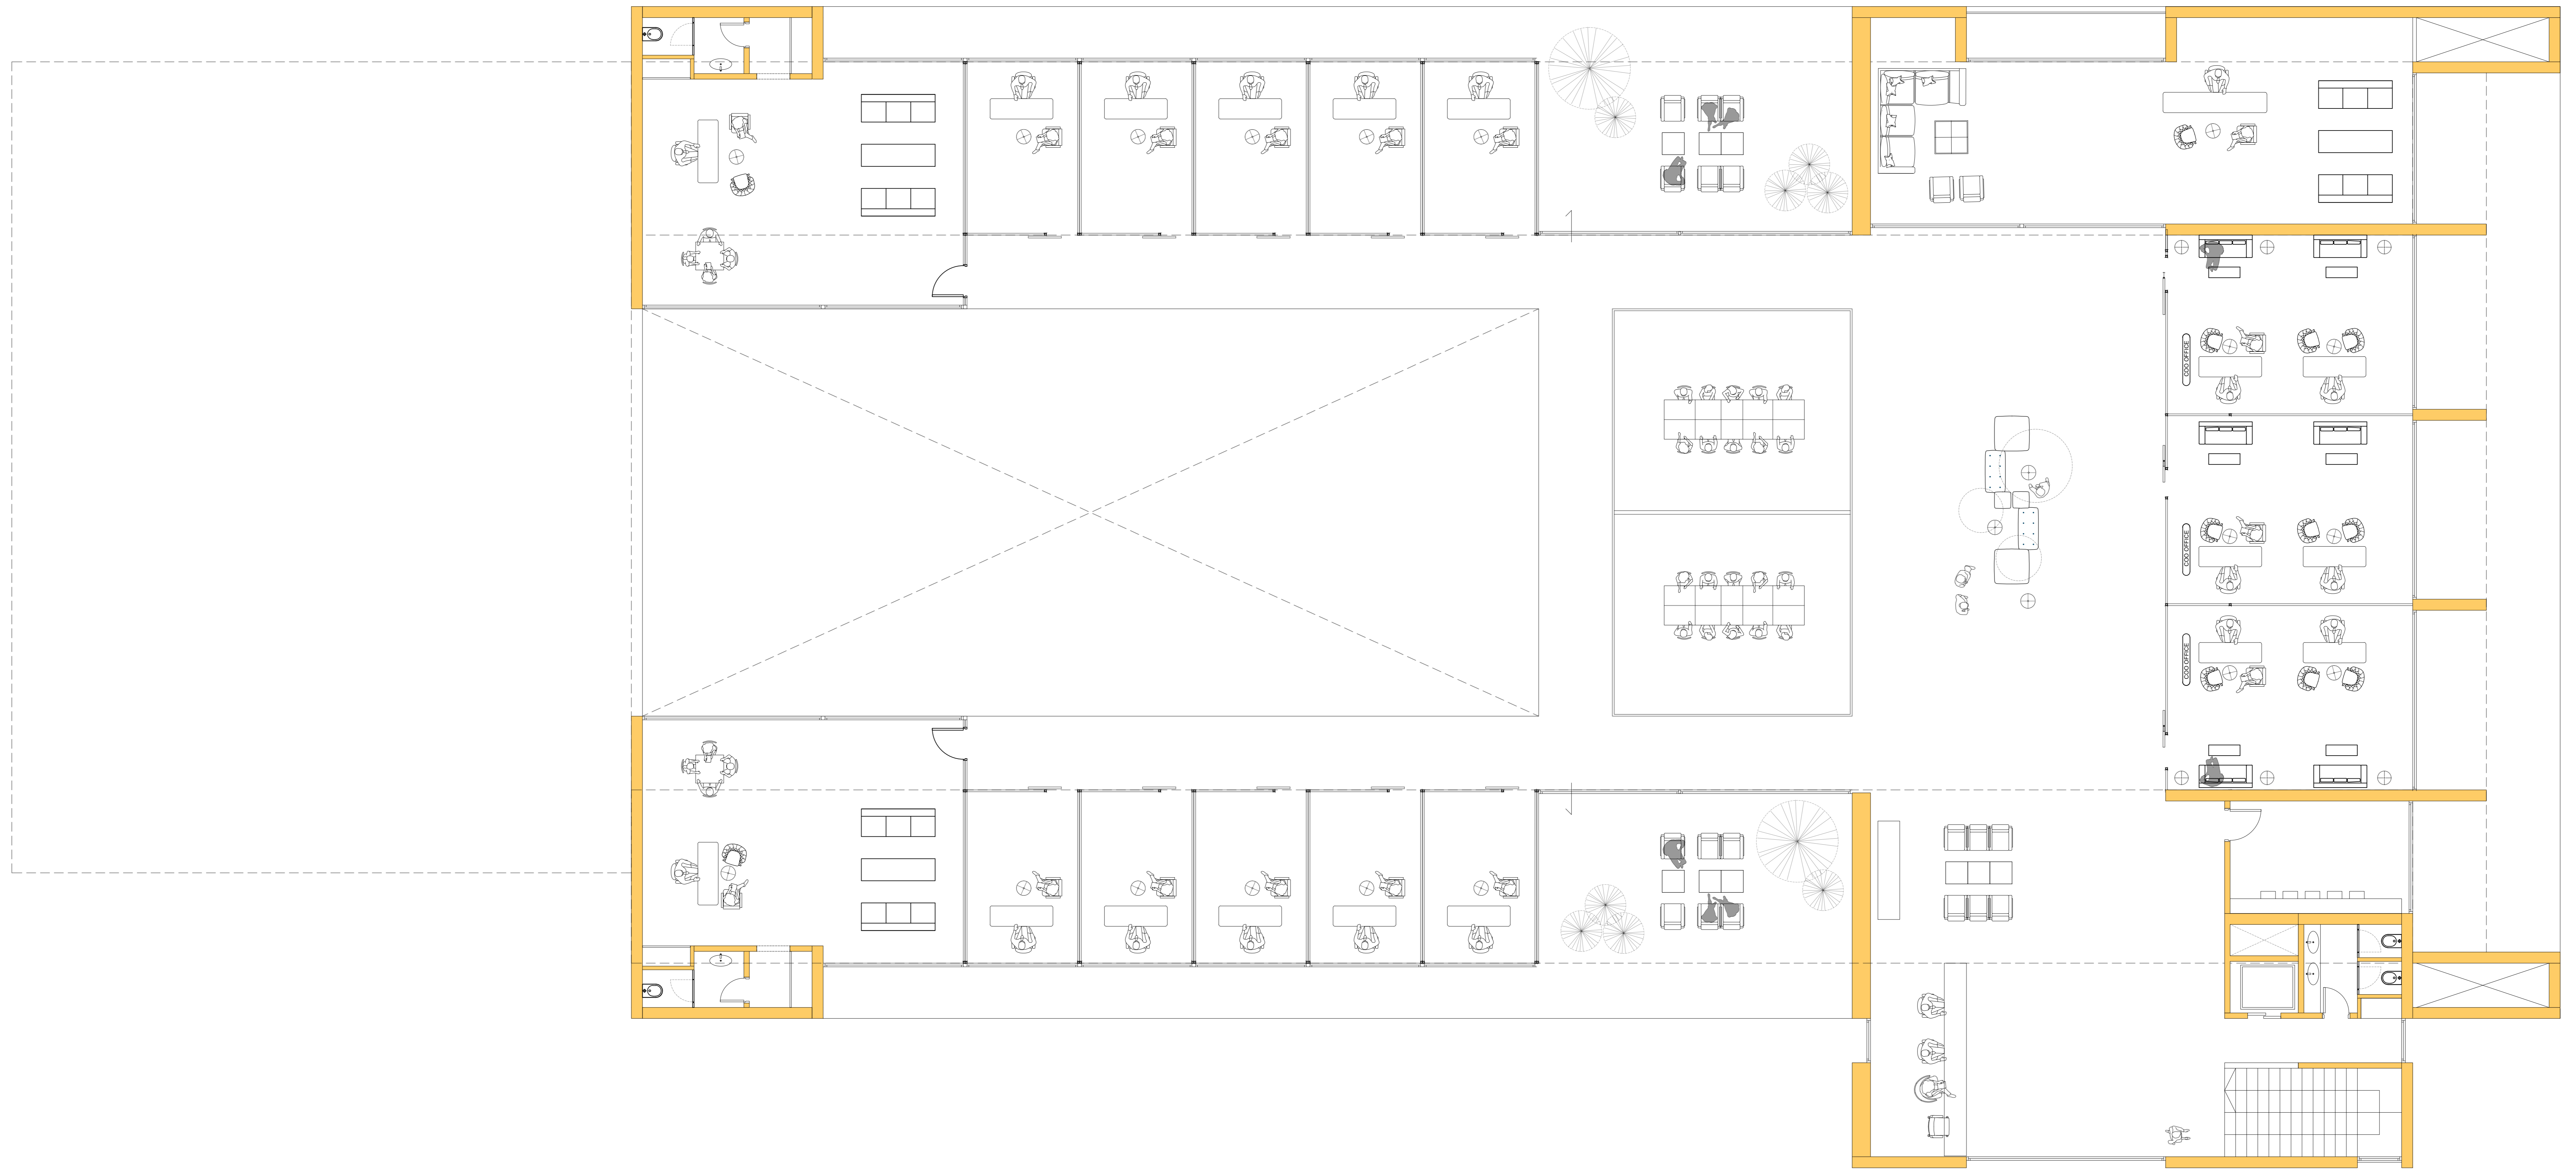

AREA 1225 SQM

DOLMEN

DOLMEN DEV

00

ALL DIMENSIONS ARE METRIC CENTIMETERS
DESIGN PROPOSAL FULL UNIT DATA

DESCRIPTION

PROJECT IS DESIGNED AS 2 DIFFERENT PLAN LAYOUTS, ONE THAT REFERS TO THE DATA DIMENSIONS THAT WERE GIVEN UPON LAST MEETING, THE SECOND PLAN LAYOUT IS ADJUSTED WITHIN THE SITE PLAN TO SUIT THE WALLS DIRECTIONALITY AND LIMITATION


SECTIONS & ELEVATIONS

SECTIONS AND ELEVATIONS SHOWS THE VOLUMETRIC BALANCE AND INDOOR HEIGHTS
PLANS THE DESIGNED SPACE
FLOOR PLANS SHOW THE FUNCTIONS AND ITS DISTRIBUTION, CIRCULATION WITHIN AND INTERACTIVE AREAS

DEVELOPED LAYOUT

REV02



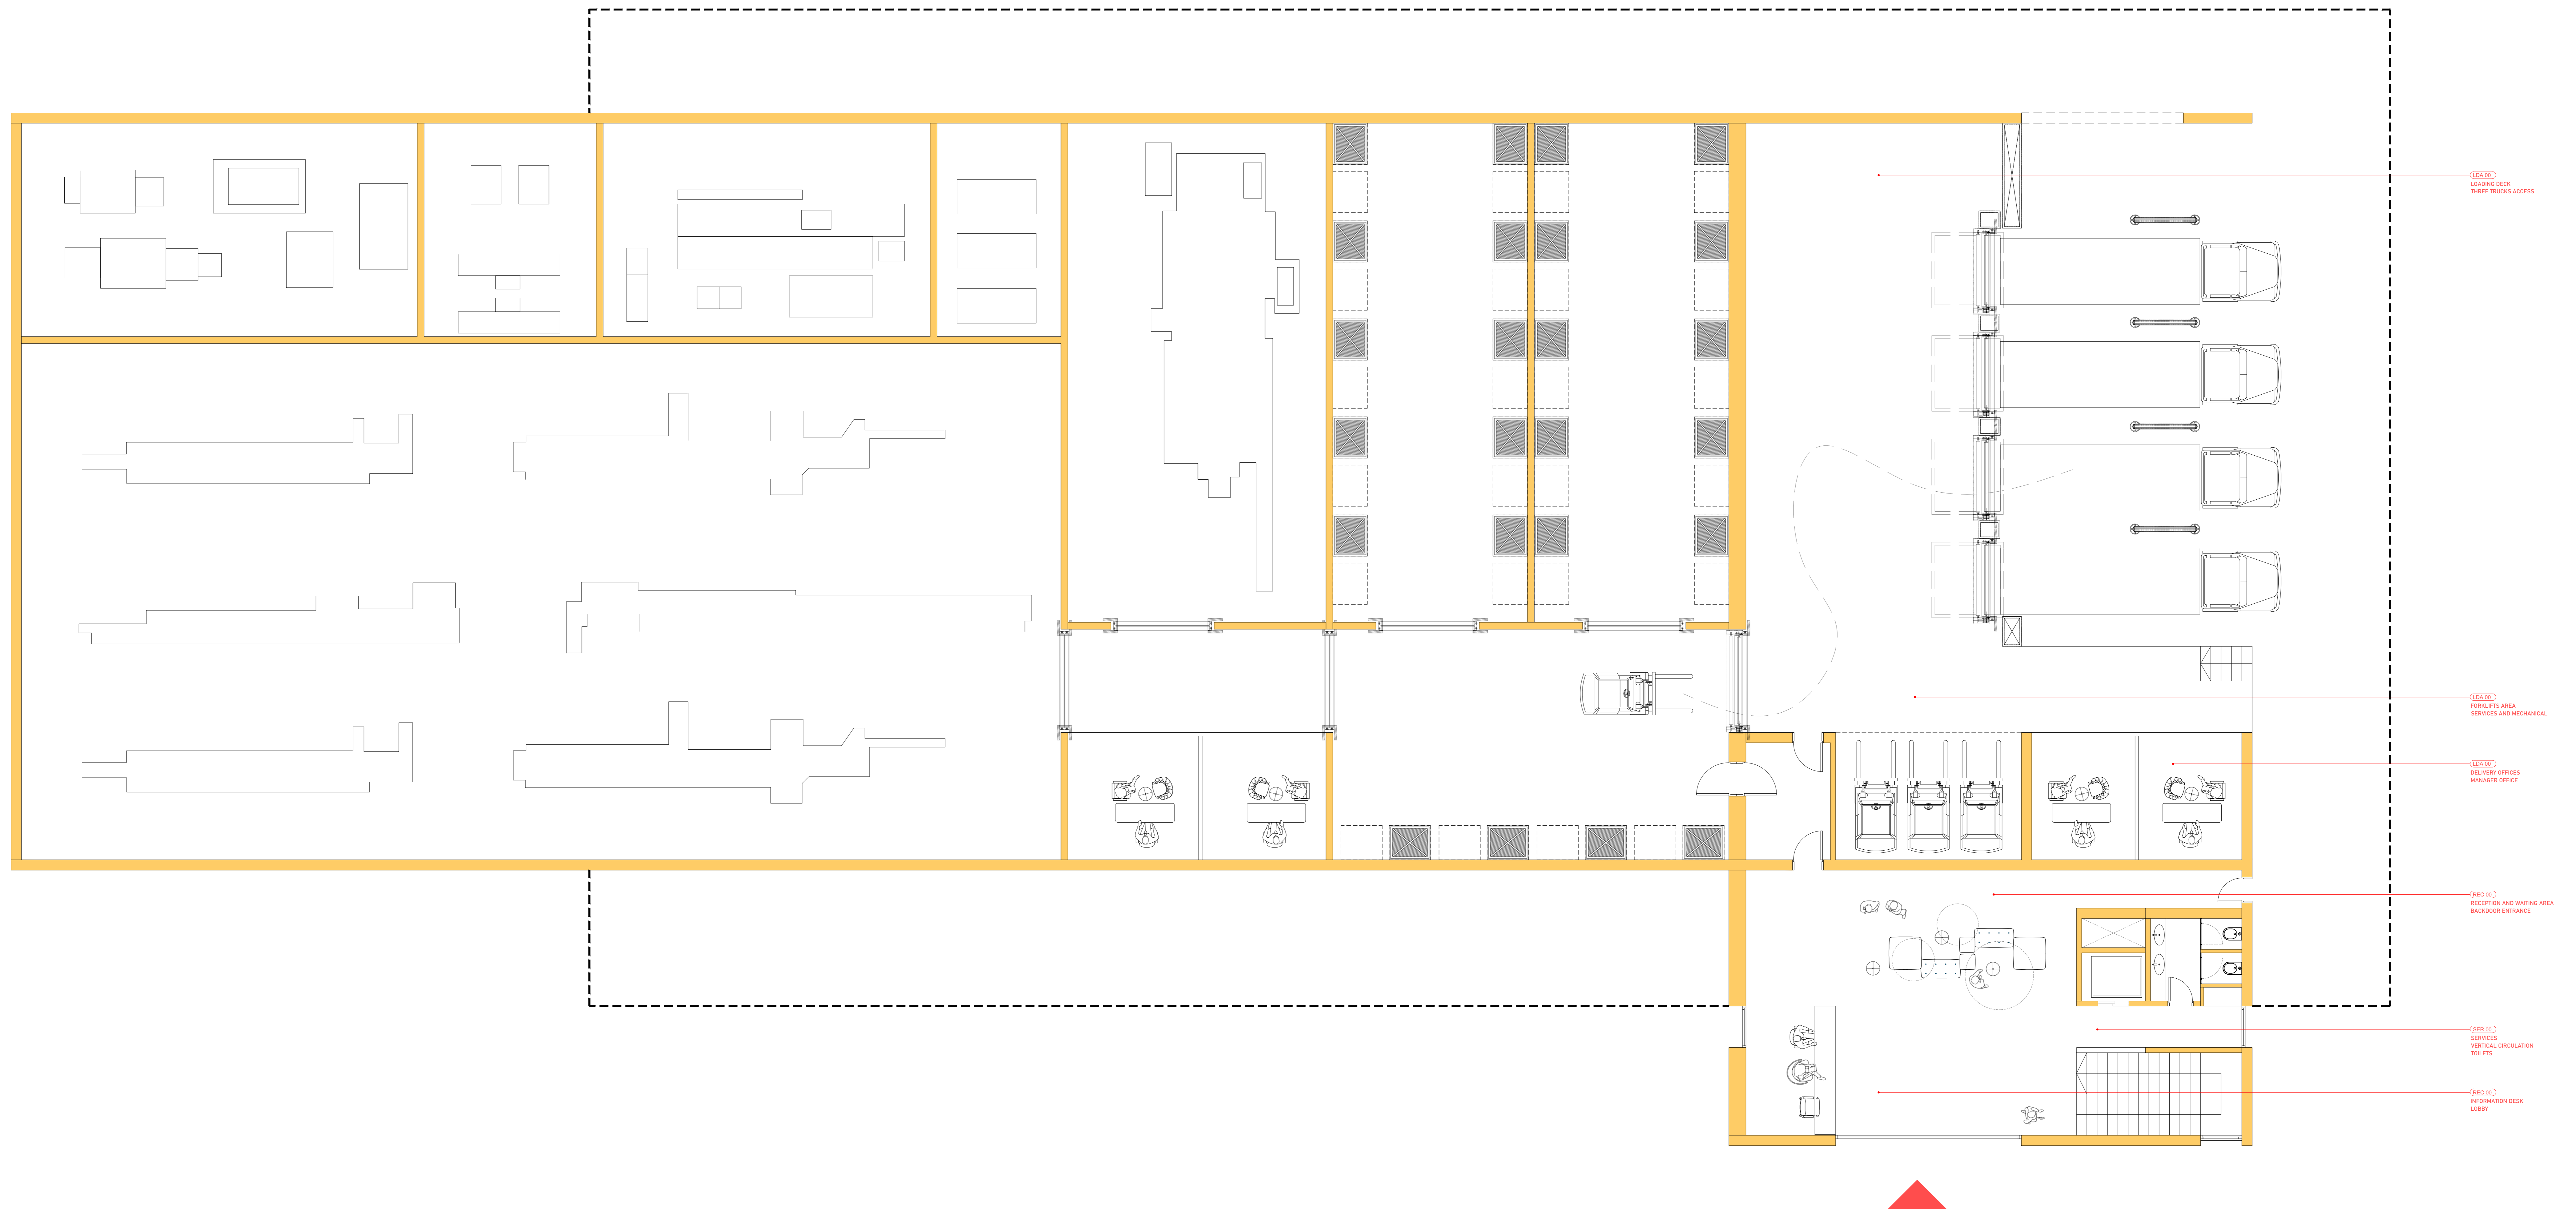

(EIA 02)
LOADING DECK
THREE TRUCKS ACCESS

(EIA 03)
FOURLIFTS AREA
SERVICES AND MECHANICAL

(EIA 06)
DELIVERY OFFICES
MANAGER OFFICE

(EIA 07)
RECEPTION AND WAITING AREA
BACKDOOR ENTRANCE

(EIA 08)
SERVICES
VERTICAL CIRCULATION
TOILETS

(EIA 09)
INFORMATION DESK
LOBBY

AREA 1450 SQM

DOLMEN

DESIGN PROPOSITION

DOLMEN DEVELOPMENT

ALL DIMENSIONS ARE METRIC CENTIMETERS
DESIGN PROPOSAL FULL UNIT DATA

DESCRIPTION

PROJECT IS DESIGNED AS 2 DIFFERENT PLAN LAYOUTS, ONE THAT REFERS TO THE DATA DIMENSIONS THAT WERE GIVEN UPON LAST MEETING, THE SECOND PLAN LAYOUT IS ADJUSTED WITHIN THE SITE PLAN TO SUIT THE WALLS DIRECTIONALITY AND LIMITATION

PLANS


FLOOR PLANS SHOW THE FUNCTIONS AND ITS DISTRIBUTION, CIRCULATION WITHIN AND INTERACTIVE AREAS.

SECTIONS & ELEVATIONS


SECTIONS AND ELEVATIONS SHOWS THE VOLUMETRIC BALANCE AND INDOOR HEIGHTS WITHIN THE DESIGNED SPACE

SCHEMATIC

REV00

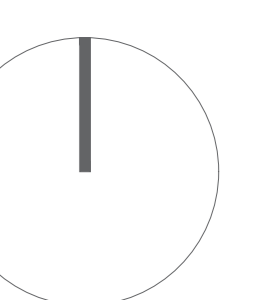

FACTORY 001

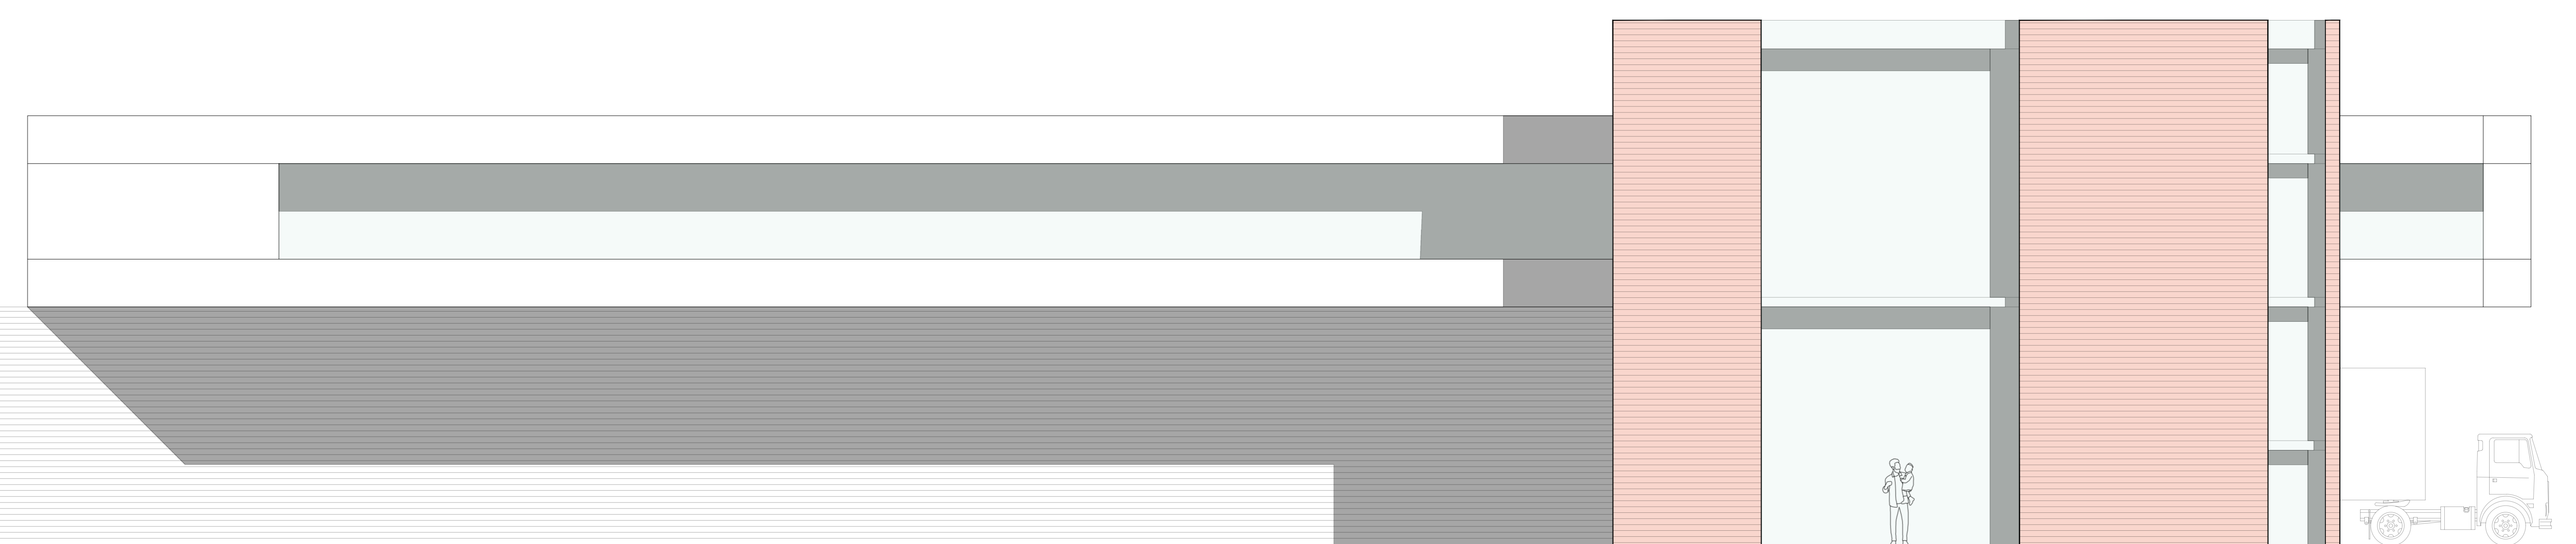

DESIGN PROPOSITION

DOLMEN DEVELOPMENT

ALL DIMENSIONS ARE METRIC CENTIMETERS
DESIGN PROPOSAL FULL UNIT DATA


DESCRIPTION
PROJECT IS DESIGNED AS 2 DIFFERENT PLAN LAYOUTS, ONE THAT REFERS TO THE DATA DIMENSIONS THAT WHERE GIVEN UPON LAST MEETING, THE SECOND PLAN LAYOUT IS ADJUSTED WITHIN THE SITE PLAN TO SUIT THE WALLS DIRECTIONALITY AND LIMITATION


PLANS
FLOOR PLANS SHOW THE FUNCTIONS AND ITS DISTRIBUTION, CIRCULATION WITHIN AND INTERACTIVE AREAS.

SECTIONS & ELEVATIONS
SECTIONS AND ELEVATIONS SHOWS THE VOLUMETRIC BALANCE AND INDOOR HEIGHTS WITHIN THE DESIGNED SPACE

SCHEMATIC

REV00

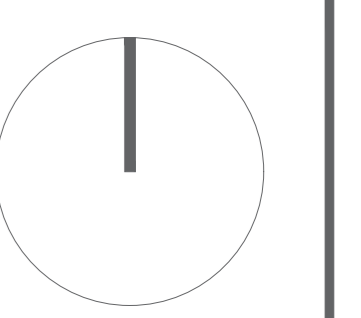

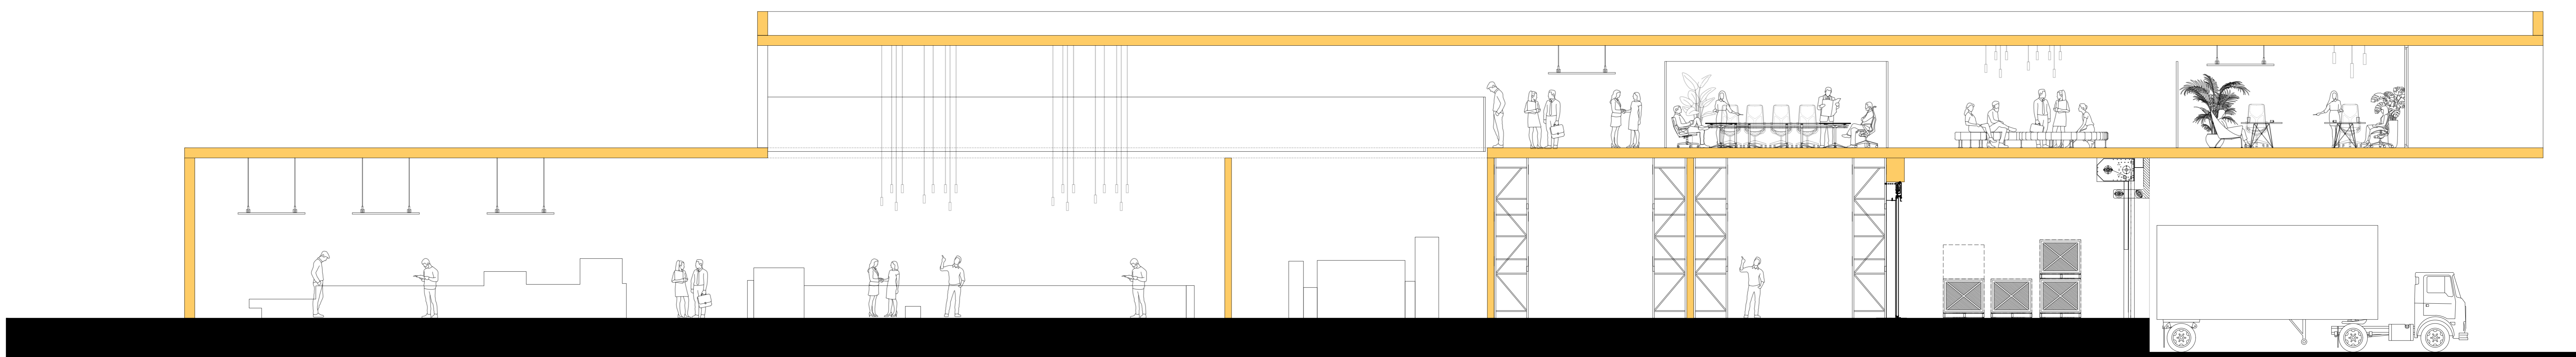

DESCRIPTION


PROJECT IS DESIGNED AS 2 DIFFERENT PLAN LAYOUTS, ONE THAT REFERS TO THE DATA DIMENSIONS THAT WERE GIVEN UPON LAST MEETING, THE SECOND PLAN LAYOUT IS ADJUSTED WITHIN THE SITE PLAN TO SUIT THE WALLS DIRECTIONALITY AND LIMITATION

PLANS

FLOOR PLANS SHOW THE FUNCTIONS AND ITS DISTRIBUTION, CIRCULATION WITHIN AND INTERACTIVE AREAS.

SECTIONS & ELEVATIONS

SECTIONS AND ELEVATIONS SHOWS THE VOLUMETRIC BALANCE AND INDOOR HEIGHTS WITHIN THE DESIGNED SPACE

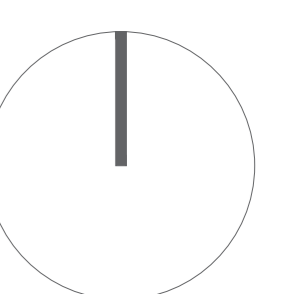







FACTORY 001

